

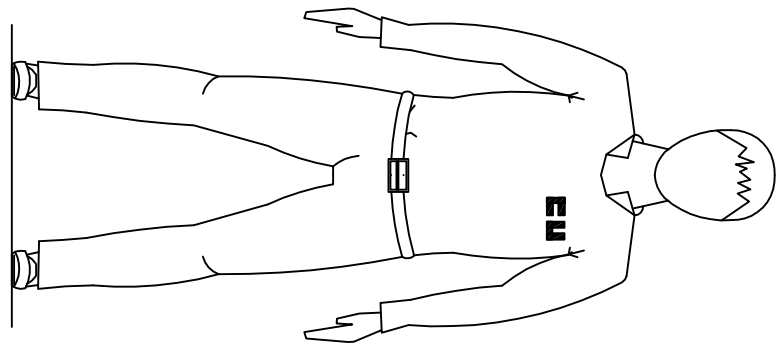



**SIDE SECTION X
SMALL BORE TANK**

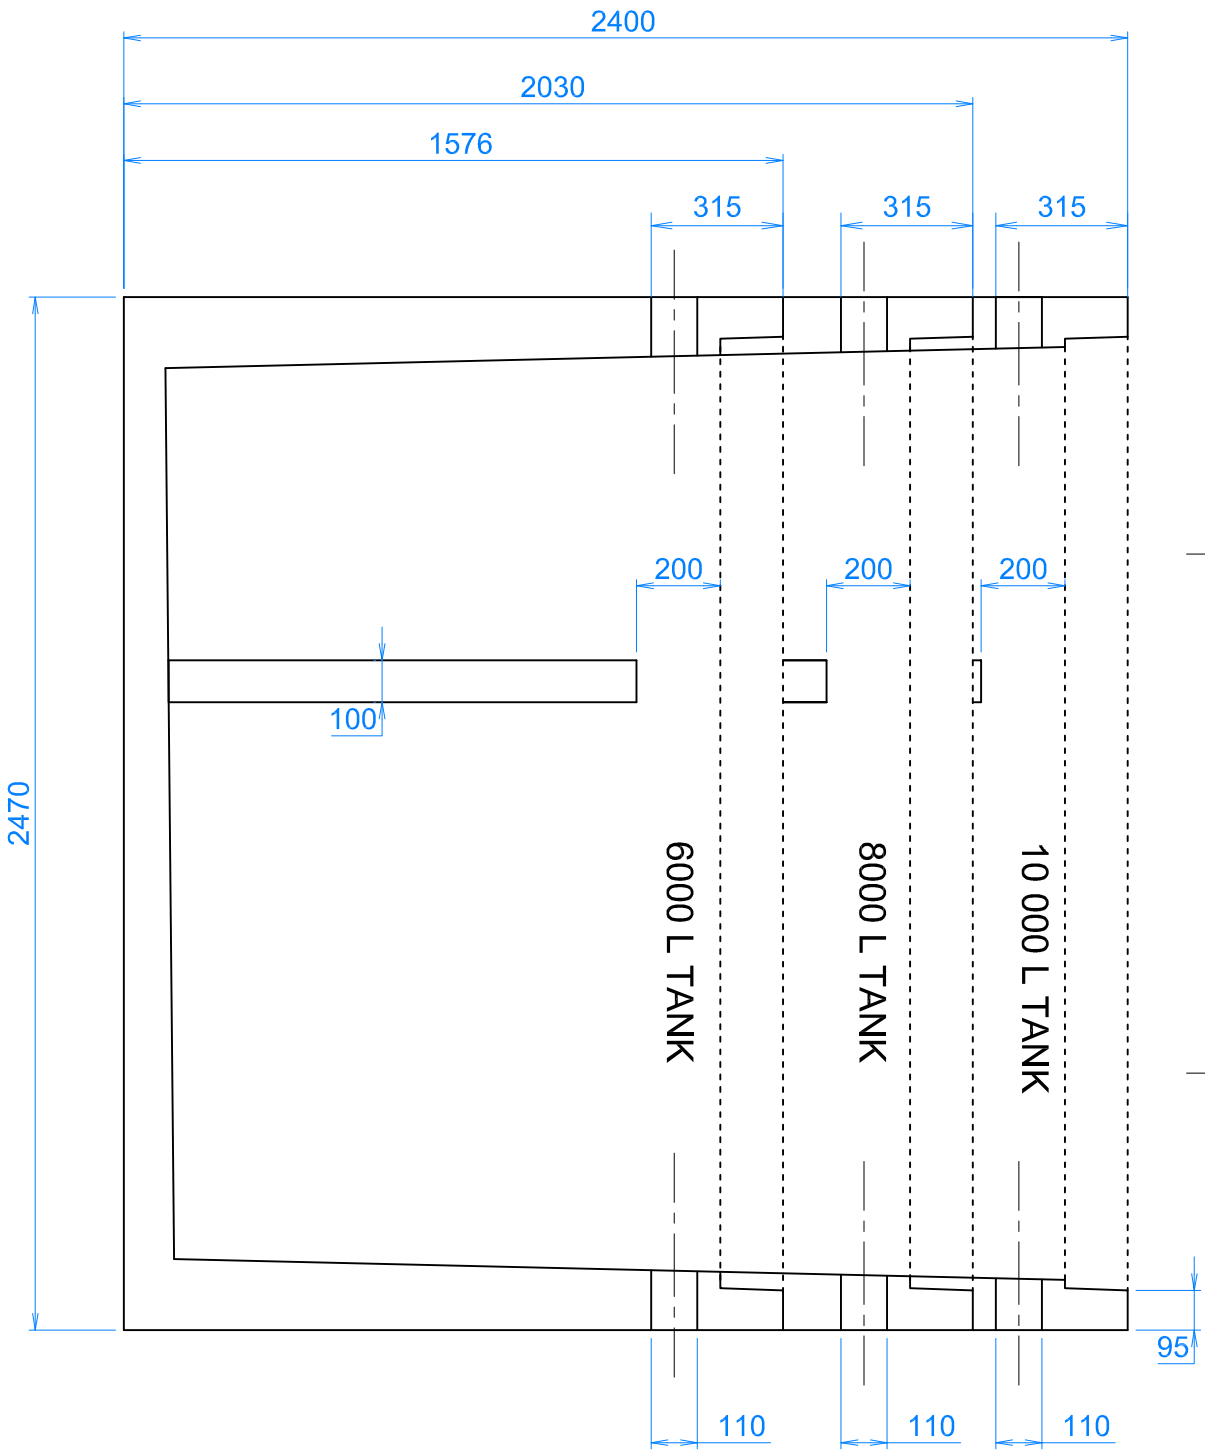


PLAN VIEW

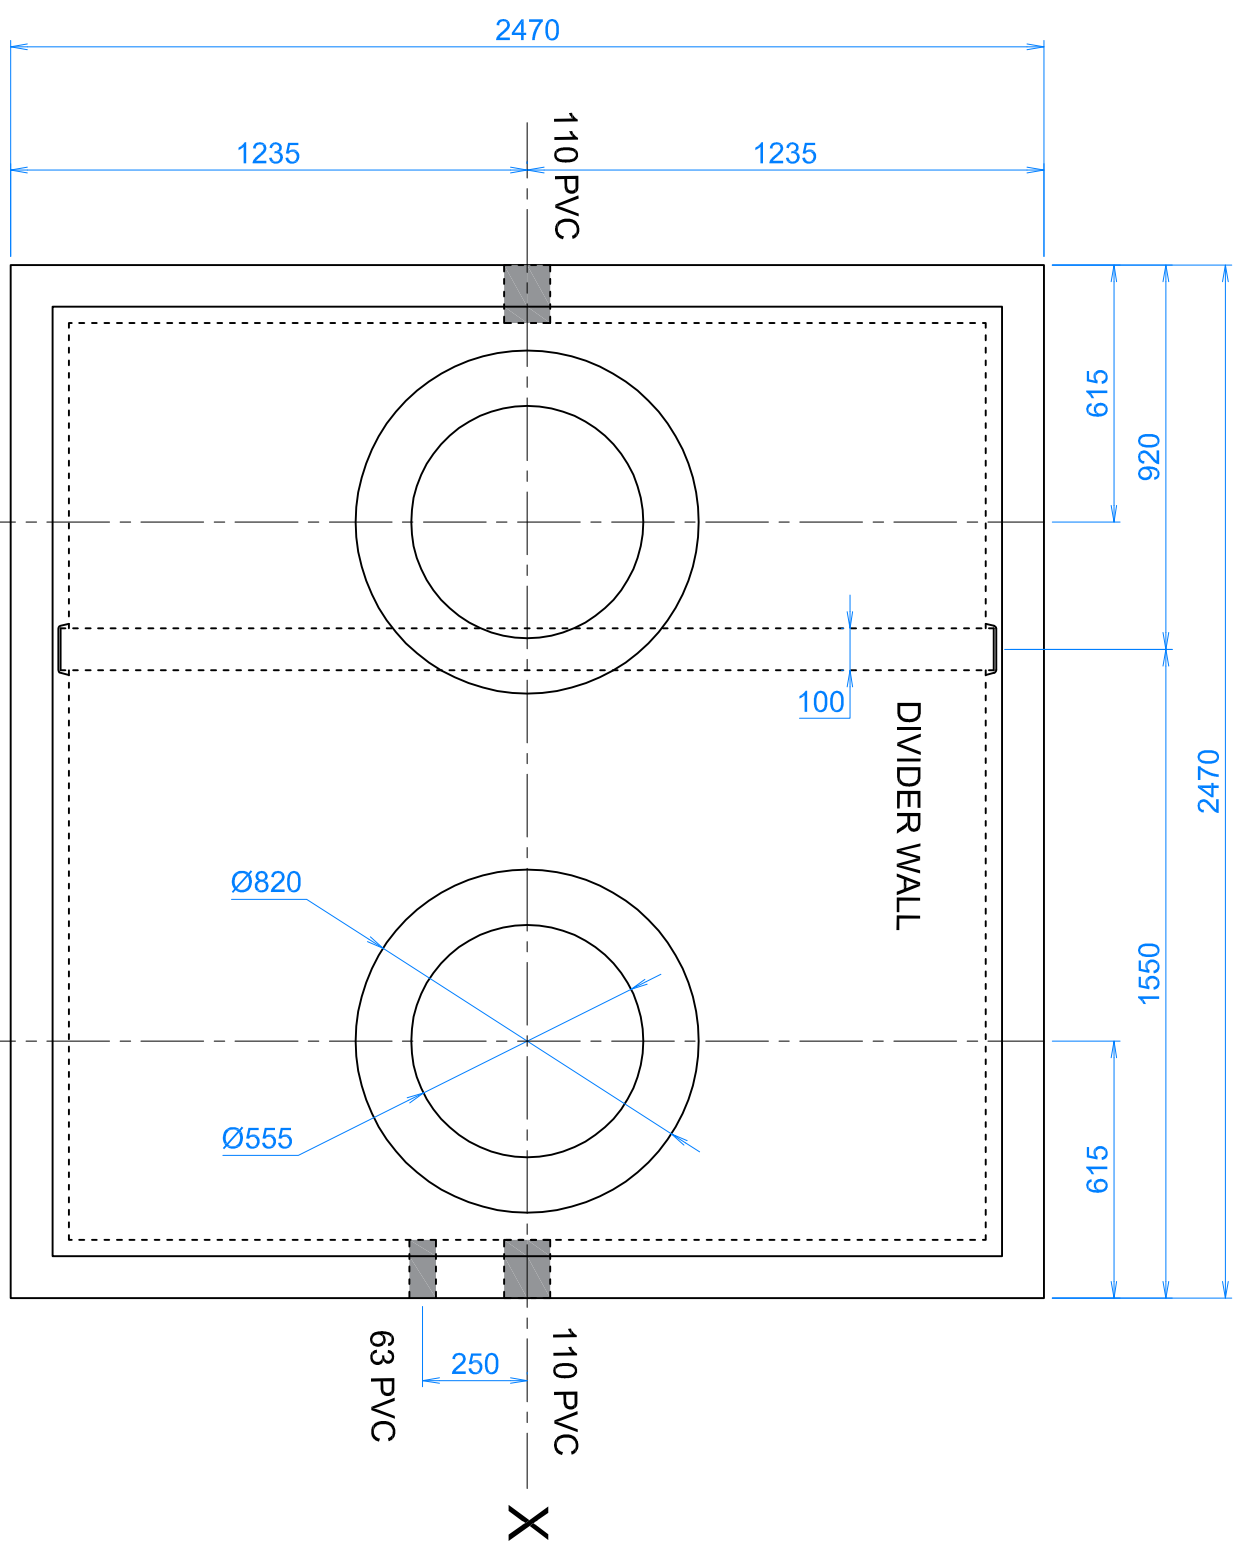

**SIDE SECTION X
SEPTIC OR WATER TANK**

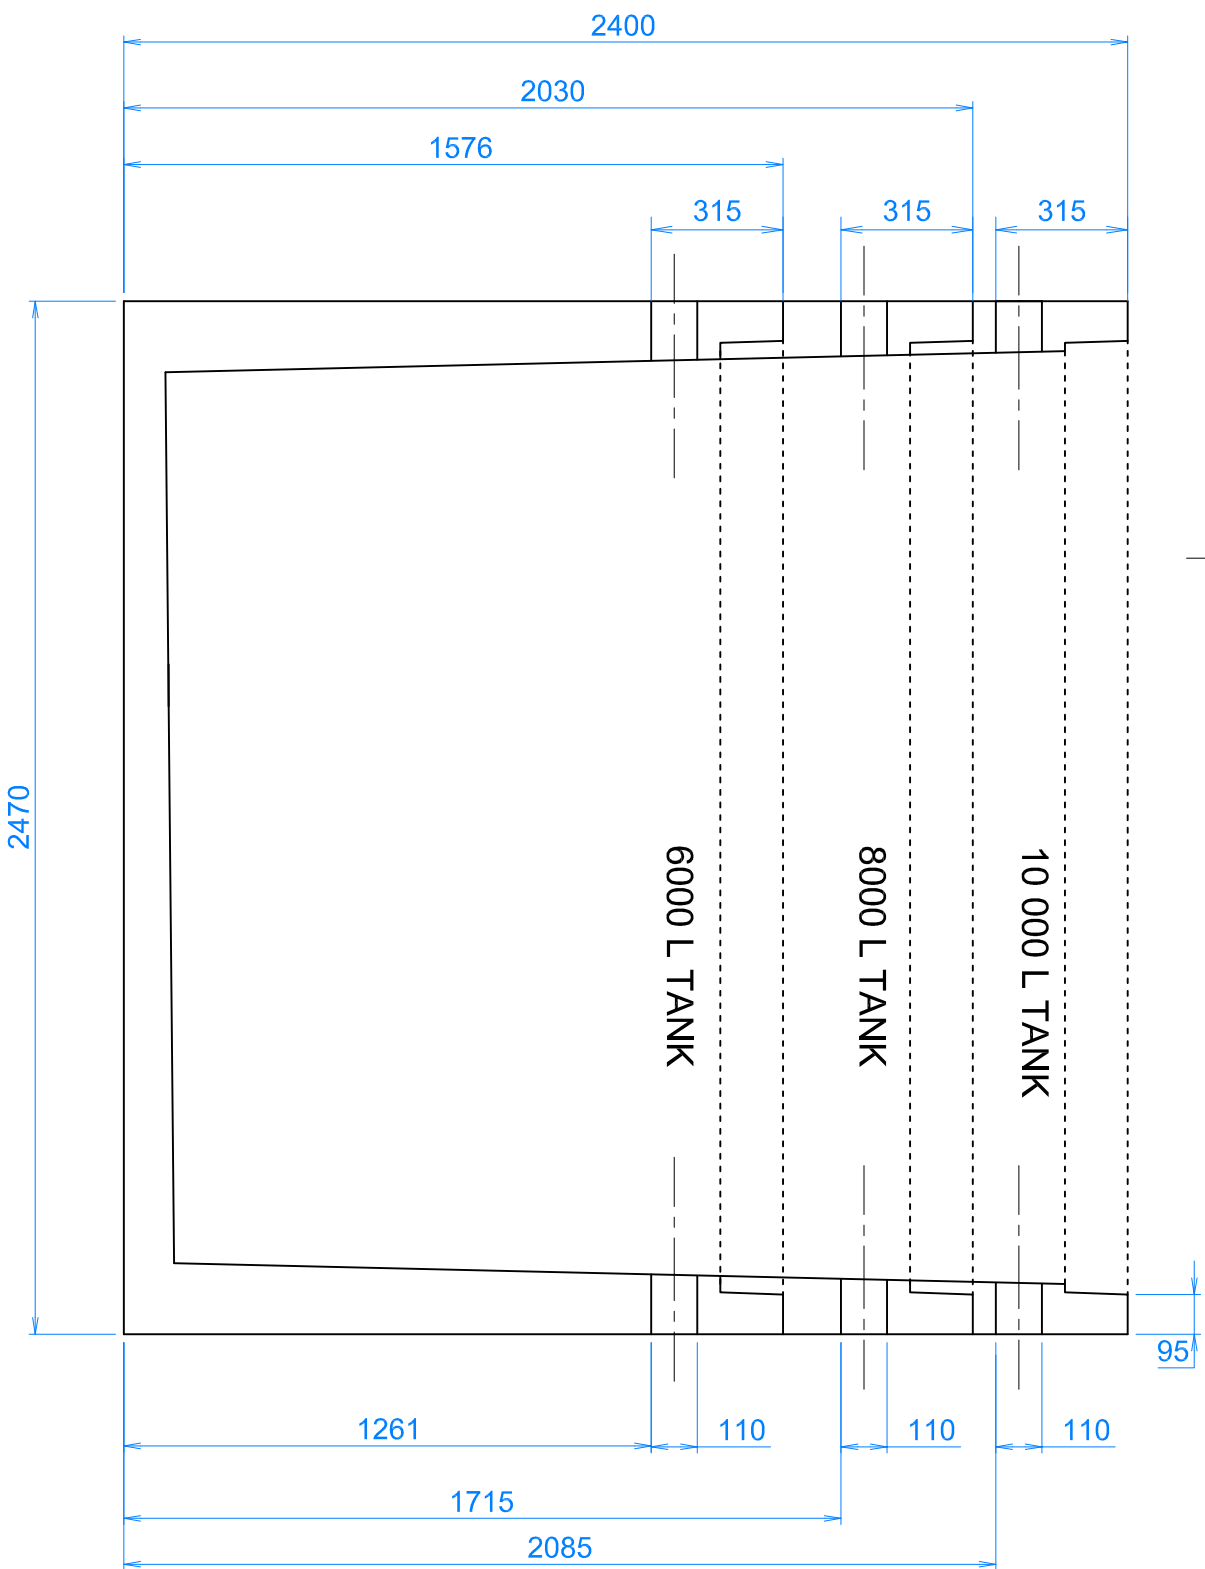

PLAN VIEW

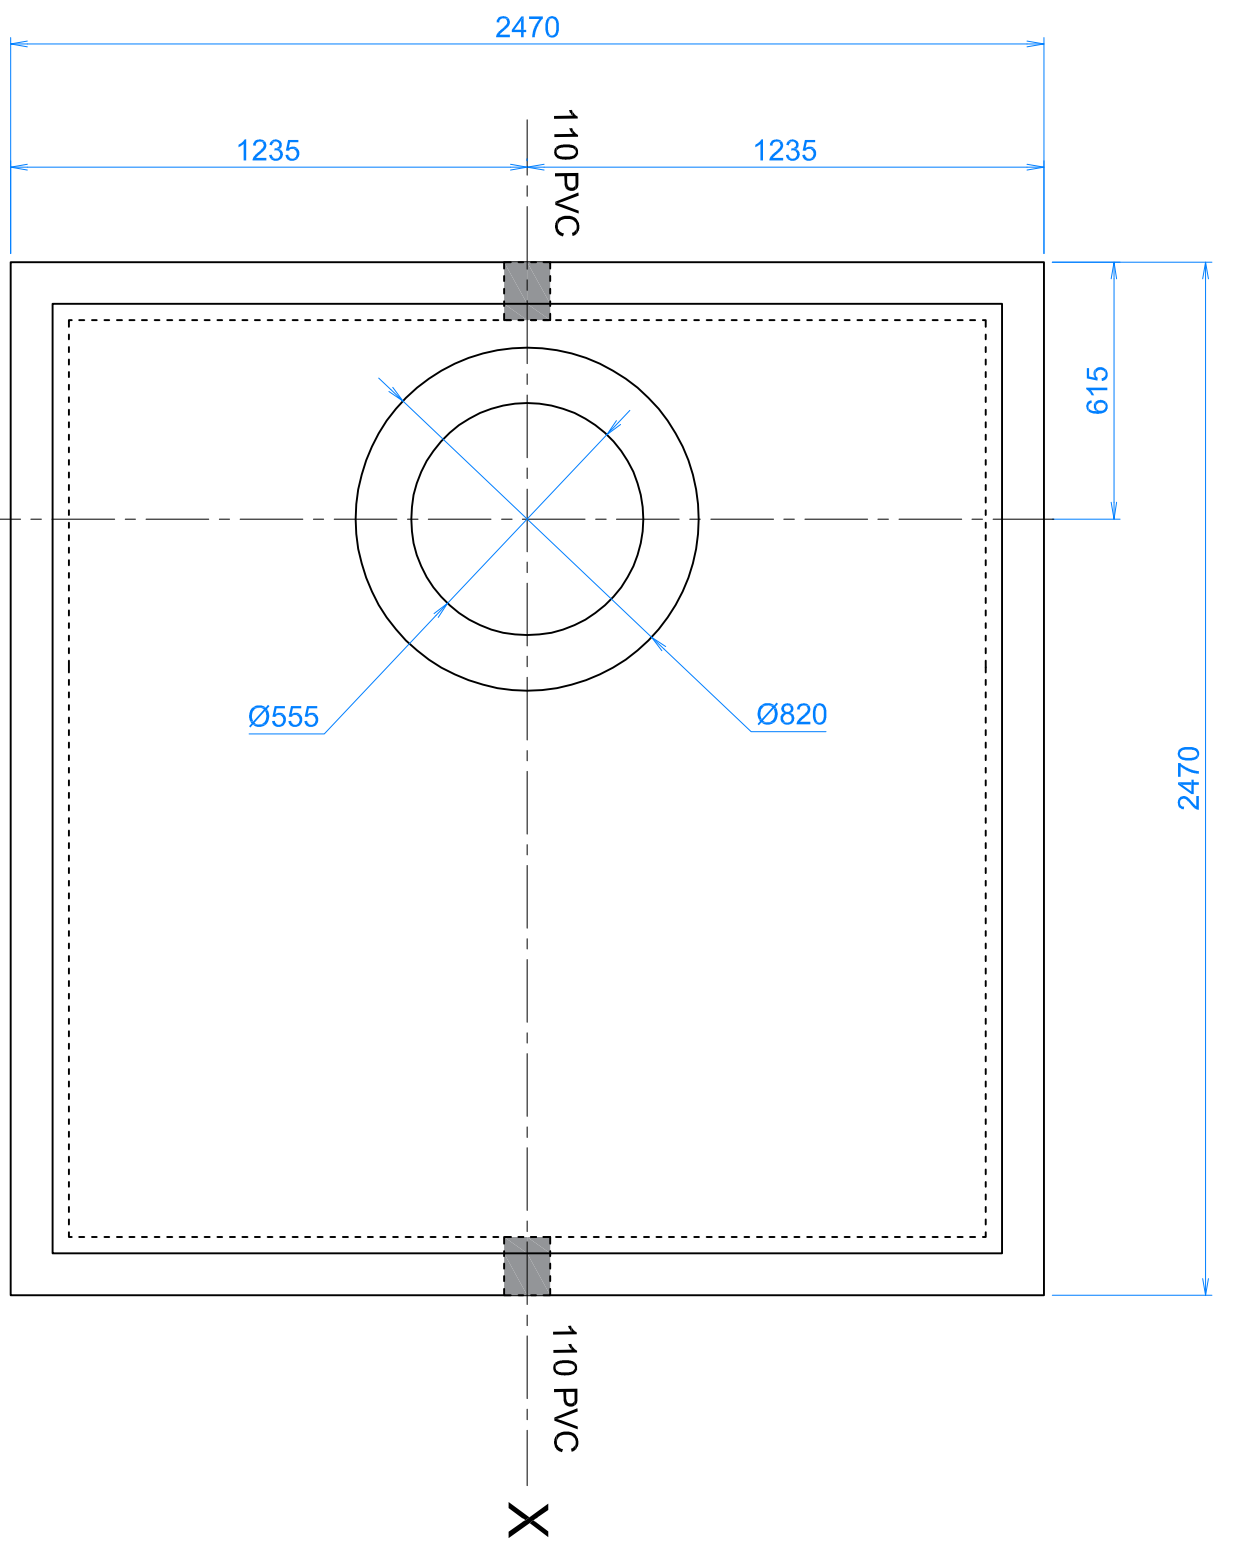

IKAPA TANKS - 6 000 / 8000 / 10 000 LITER TANKS

DATE	NAME	SCALE	DRAWING NO.	REV.
2019-04-11	ALWYN	NTS	IKAPA - NO 10	0
2019-04-11	DOUGIE			

NOTES :

1. CONCRETE STRENGTH = 40 MPa MIN COVER = 30mm
2. SEPTIC TANKS CAST WITH 13MM DOLOMITIC STONE
3. HEAVY DUTY TOP SLAB ON REQUEST
4. ADDITIONAL INLET / OUTLET HOLES ON REQUEST
5. ADDITIONAL MANHOLE OPENINGS ON REQUEST

M : 082 551 556
E : info @ ikapaconcrete.co.za

VREDEKLOOF - BRACKENFELL
WESTERN CAPE - SOUTH AFRICA

